



S.N.D.T. Women's University
Sir Vithaldas Thackersey College of Home Science
(Autonomous)



NAAC Re-accredited 'A' Grade
UGC Honor - College with Potential for Excellence

SVT/Quotation/2019-20/168


Date: 15.05.2019

SUB: Quotation for Proposed Alteration and Renovation Work for Main Entrance Flooring under RUSA -2 Infrastructure grant at Sir Vithaldas Thackersey College of Home Science (Autonomous) SNDT Women's University, Sir Vithaldas Vidyavihar Campus, Juhu Tara Road, Santacruz (West), Mumbai.

Madam /Sir,

Sealed quotations are invited for Proposed Alteration and Renovation Work for Main Entrance Flooring under RUSA -2 Infrastructure grant at Sir Vithaldas Thackersey College of Home Science (Autonomous) SNDT Women's University, Sir Vithaldas Vidyavihar Campus, Juhu Tara Road, Santacruz (West), Mumbai. Interested vendors are requested to submit their quote in the format given in Annexure A on company letter head. Quotation should be submitted to The Principal, Sir Vithaldas Thackersey College of Home Science (Autonomous) SNDT Women's University, Sir Vithaldas Vidyavihar Campus, Juhu Tara Road, Santacruz (West), Mumbai on or before 22nd May , 2019 (before 4.00 p.m.)

Sir Vithaldas Thackersey College of Home Science (Autonomous), SNDT Women's University, Santacruz (West), Mumbai reserves the right to reject any or all quotations without assigning any reasons thereof.

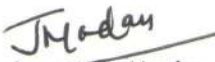
Dr. Jagmeet Madan
(Principal)

(Offer should filled on letter head)
Annexure A

To,
The Principal,
Sir Vithaldas Thackersey College of Home Science (Autonomous),
SNDT Women's University,
Juhu, Santacruz (West),
Mumbai - 400 049.

SUB: Quotation for Proposed Alteration and Renovation Work for Main Entrance Flooring under RUSA -2 Infrastructure grant at Sir Vithaldas Thackersey College of Home Science (Autonomous) SNDT Women's University, Sir Vithaldas Vidyavihar Campus, Juhu Tara Road, Santacruz (West), Mumbai.

Sir / Madam,

With reference to subject cited above we would like to furnish our quote with best rate possible as below :

SR.NO	PARTICULARS	UNITS	QTY	RATE Per Sqft	AMOUNT
1	MAIN ENTRANCE FLOORING :-				
	Flooring Chips Pattern :- Providing & fixing chips pattern flooring in china chips 3 colour pattern with grey cement for main entrance stair case flooring.	Sq.ft	2420 Sqft		
Amount (Rs.)					-
Add:- GST @ 18%					-
Total Amount (Rs.)					-


All the terms and conditions given in notifications Should be studied thoroughly and accepted fully.

Thanking you,

Yours truly,

Name of the Company
Signature of the Proprietor
Date :

Note : Please enclose 1. Self attested GST number copy ,
2. Self attested PAN number copy,
3. Declaration on the company letter head if GST is not applicable.

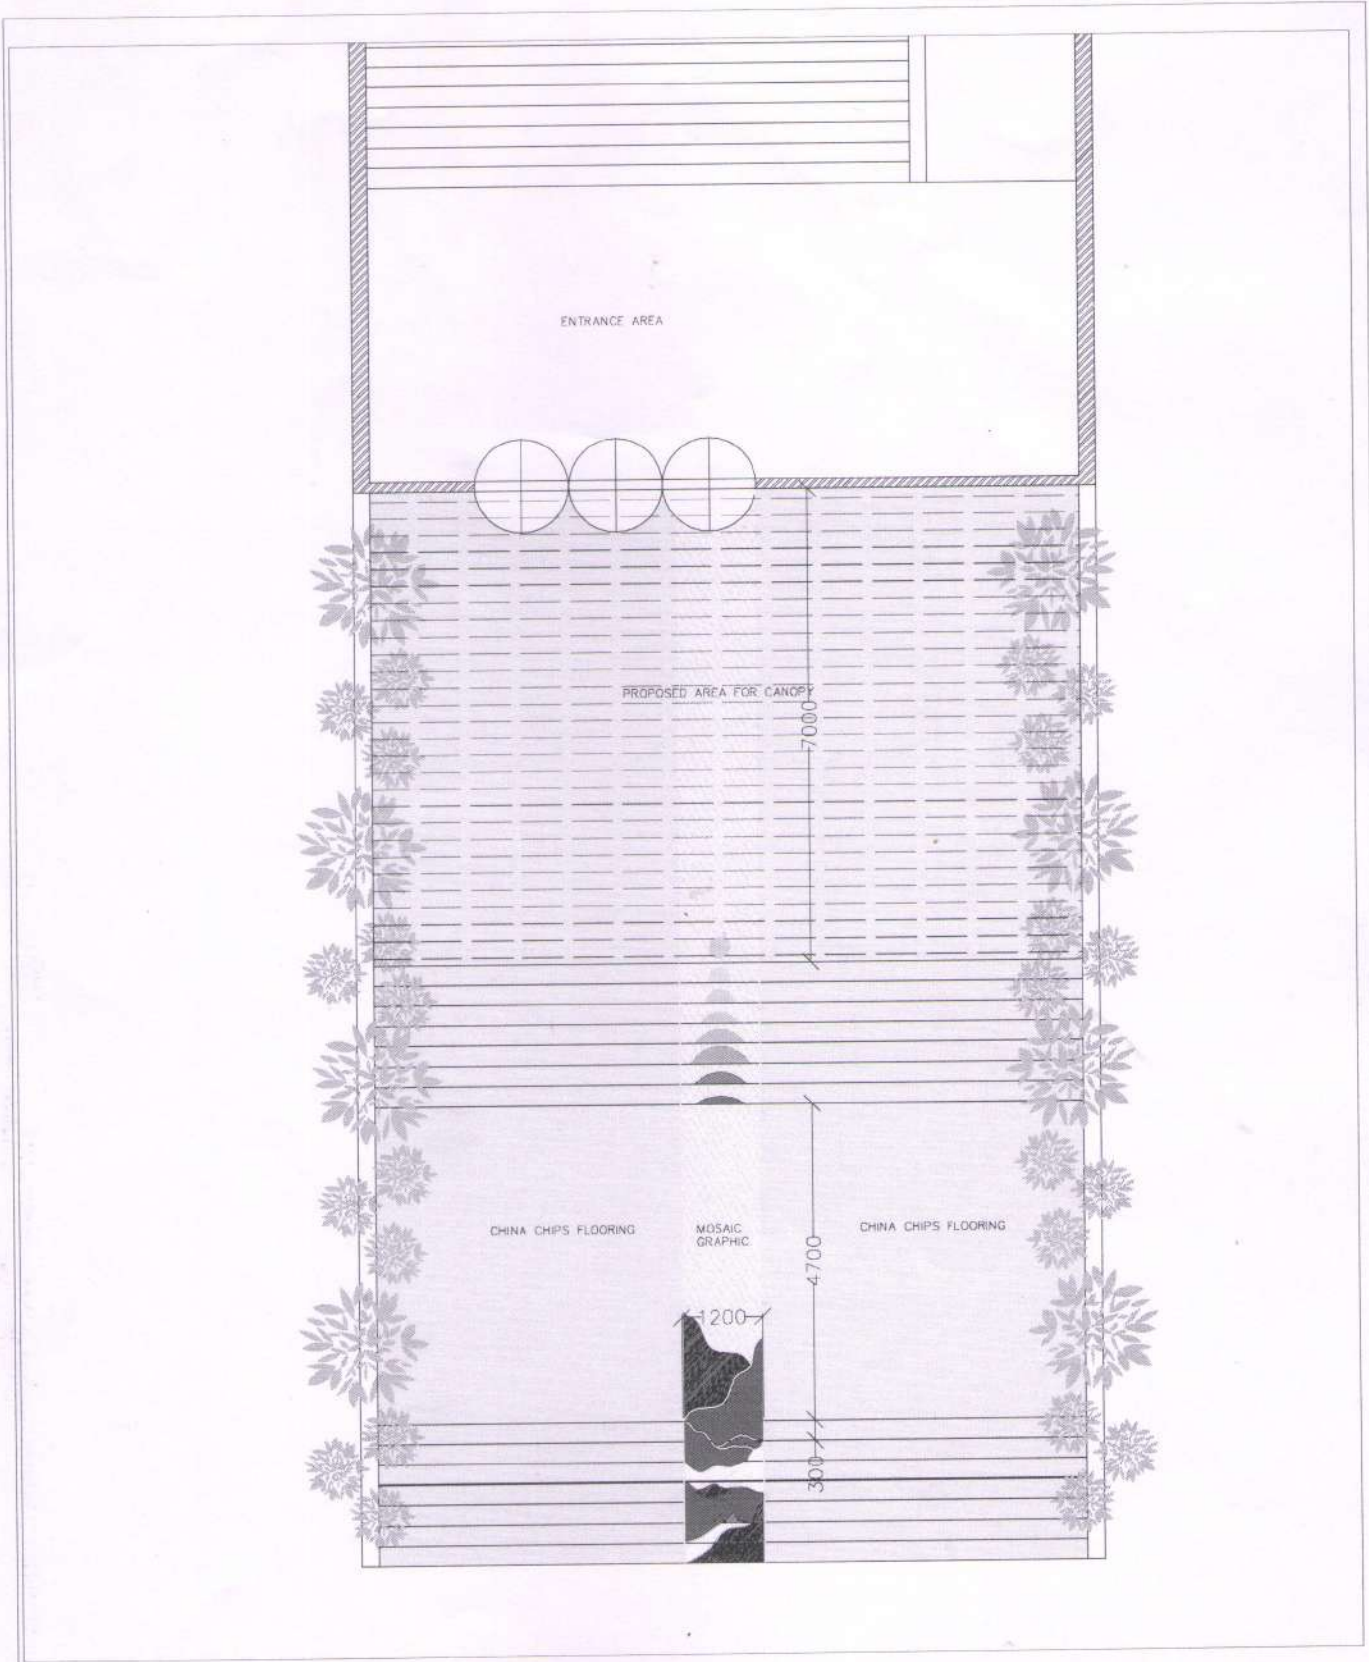

Client : SNTD college Juhu, Mumbai.	Issued by: KH	Dwg. No: SNTD_EL01	Rev. No: 00
Project : SNTD college Juhu, Mumbai.		Proj. Code: SNTD_EL	Rev. Date: 07.05.2019
Dwg. Name : Entrance layout- Option-2	Checked by: SM	Scale: 1:100	Notes: