



S.N.D.T. Women's University
Sir Vithaldas Thackersey College of Home Science

(Autonomous)

NAAC Re-accredited 'A' Grade

UGC Honor - College with Potential for Excellence



SVT/Quotation/2019-20/557


Date: 03/09/2019

SUB: Quotation for Proposed Additions, Alterations and Renovations of Larger Room Below Main Staircase approach to First Floor from Road under Rusa -2 Infrastructure Grant at Sir Vithaldas Thackersey College of Home Science (Autonomous) SNDT Women's University, Sir Vithaldas Vidyavihar Campus, Juhu Tara Road, Santacruz (West), Mumbai.

Madam /Sir,

Sealed quotations are invited for Proposed Additions, Alterations and Renovations of Larger Room Below Main Staircase approach to First Floor from Road under Rusa-2 Infrastructure Grant at Sir Vithaldas Thackersey College of Home Science (Autonomous) SNDT Women's University, Sir Vithaldas Vidyavihar Campus, Juhu Tara Road, Santacruz (West), Mumbai. Interested vendors are requested to submit their quote in the format given in Annexure A on company letter head. Quotation should be submitted to The Principal, Sir Vithaldas Thackersey College of Home Science (Autonomous) SNDT Women's University, Sir Vithaldas Vidyavihar Campus, Juhu Tara Road, Santacruz (West), Mumbai on or before 09th September ,2019 (before 1.00 p.m.)

Sir Vithaldas Thackersey College of Home Science (Autonomous), SNDT Women's University, Santacruz (West), Mumbai reserves the right to reject any or all quotations without assigning any reasons thereof.


Dr. Jagmeet Madan
(Principal)

(Offer should filled on letter head)
Annexure A

To,
The Principal,
Sir Vithaldas Thackersey College of Home Science (Autonomous),
SNDT Women's University,
Juhu, Santacruz (West),
Mumbai - 400 049.

SUB: Quotation for Proposed Additions, Alterations and Renovations of Larger Room Below Main Staircase approach to First Floor from Road under Rusa -2 Infrastructure Grant at Sir Vithaldas Thackersey College of Home Science (Autonomous) SNDT Women's University, Sir Vithaldas Vidyavihar Campus, Juhu Tara Road, Santacruz (West), Mumbai.

Respected Sir / Madam,

With reference to subject cited above we would like to furnish our quote with best rate possible as below :

ITEM NO.	DESCRIPTION OF ITEM	QTY	RATE (in Rs.)	UNIT	AMOUNT (in Rs.)
1	Demolition of wall as per instructions	240 Sqft		Sqft	
2	Removal of existing doors & windows as per instructions	2 Nos		Nos	
3	Providing & Laying in position approved make, shade, size vitrified flooring on existing floor in 3/4" thk cement mortar bedding (1:6), cement grouting all as per design, specifications & instructions. Basic price of tiles Rs.50/- per sqft	800 Sqft		Sqft	
4	Providing & fixing skirting 3" high in position granite tiles of approved shade as above Basic price of granite tiles - Rs. 75/-	110 Rft		Rft	
5	Providing & fixing in position door with 3" x 4" TW door frame with holdfast's, 1" thk marine blockboard hutter with 4mm thk bakelite on either sides as per approved shade & design as per specification & instructions. a) 3'-6" x 7'-0" height b) 2'-9" x 7'-0" height	1No. 1No.		Nos. Nos.	

6	Providing & Fixing in position & level false ceiling in combination of acoustical board of approved design with alu. Frame grid & plain gypsum board with approved G.I furring channel frame as per design & instructions. (Cutting holes for lighting included)				
	a) Gypsum finish	530 Sqft		Sqft	
	b) Acoustical board finish	310 Sqft		Sqft	
7	PAINTING Providing & applying plastic emulsion paint of approved make & shade in 3 coats of approved make & shade as per specifications & instructions.				
		1,000 Sqft		Sqft	
8	Providing & fixing in position partition in aluminium frame 1" x 1 1/2" thk of approved make with byson board on room side only & with 1/2" thk gypsum board etc., complete as per design, specifications & instructions	130 Sqft		Sqft	
9	Miscellaneous		P/S		10,000/-
	TOTAL				

All the terms and conditions given in notifications are studied thoroughly and accepted fully.

Thanking you,

Yours truly,

Name of the Company

Signature of the Proprietor

Date :

Note : Please enclose 1. Self attested GST number copy ,


2. Self attested PAN number copy,

3. Declaration on the company letter head if GST is not applicable.

FURNITURE LAYOUT

PROPOSED RENOVATION OF RECREATION ROOM BELOW MAIN ENTRANCE STAIRCASE

SCALE 1" = 3'-0"

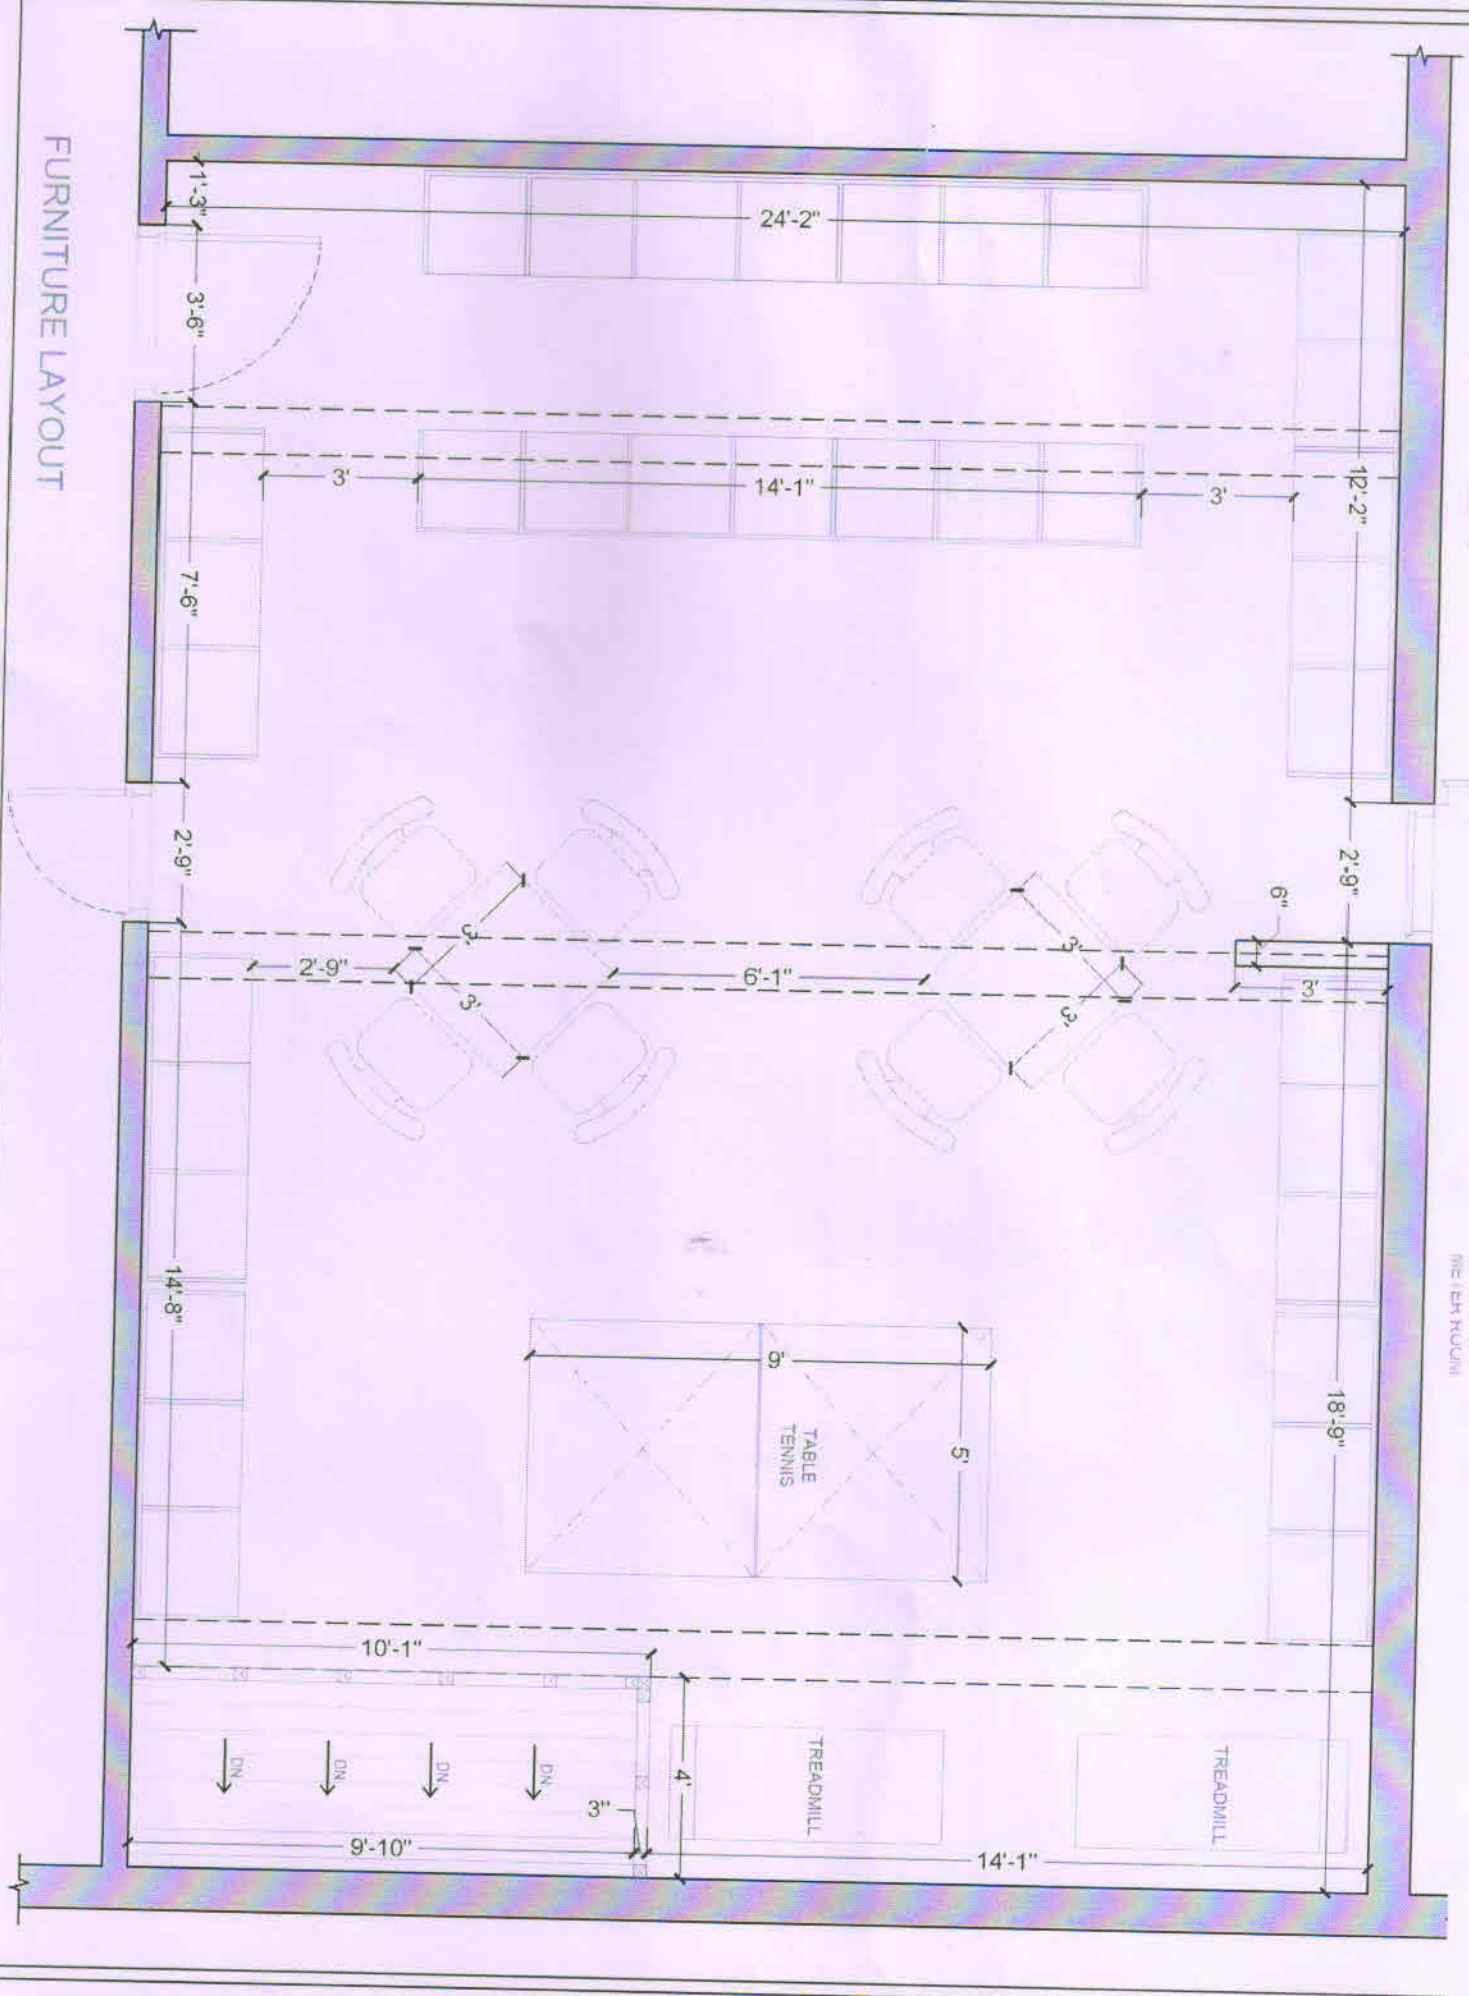

PUMP ROOM

METER ROOM

START
↓
1/2" BAL

2'
2'

32'

24'

BAL


BAL

DN
DN
DN
DN

FLOORING LAYOUT


PROPOSED RENOVATION OF RECREATION ROOM BELOW MAIN ENTRANCE STAIRCASE

SCALE : 1" = 3/8"

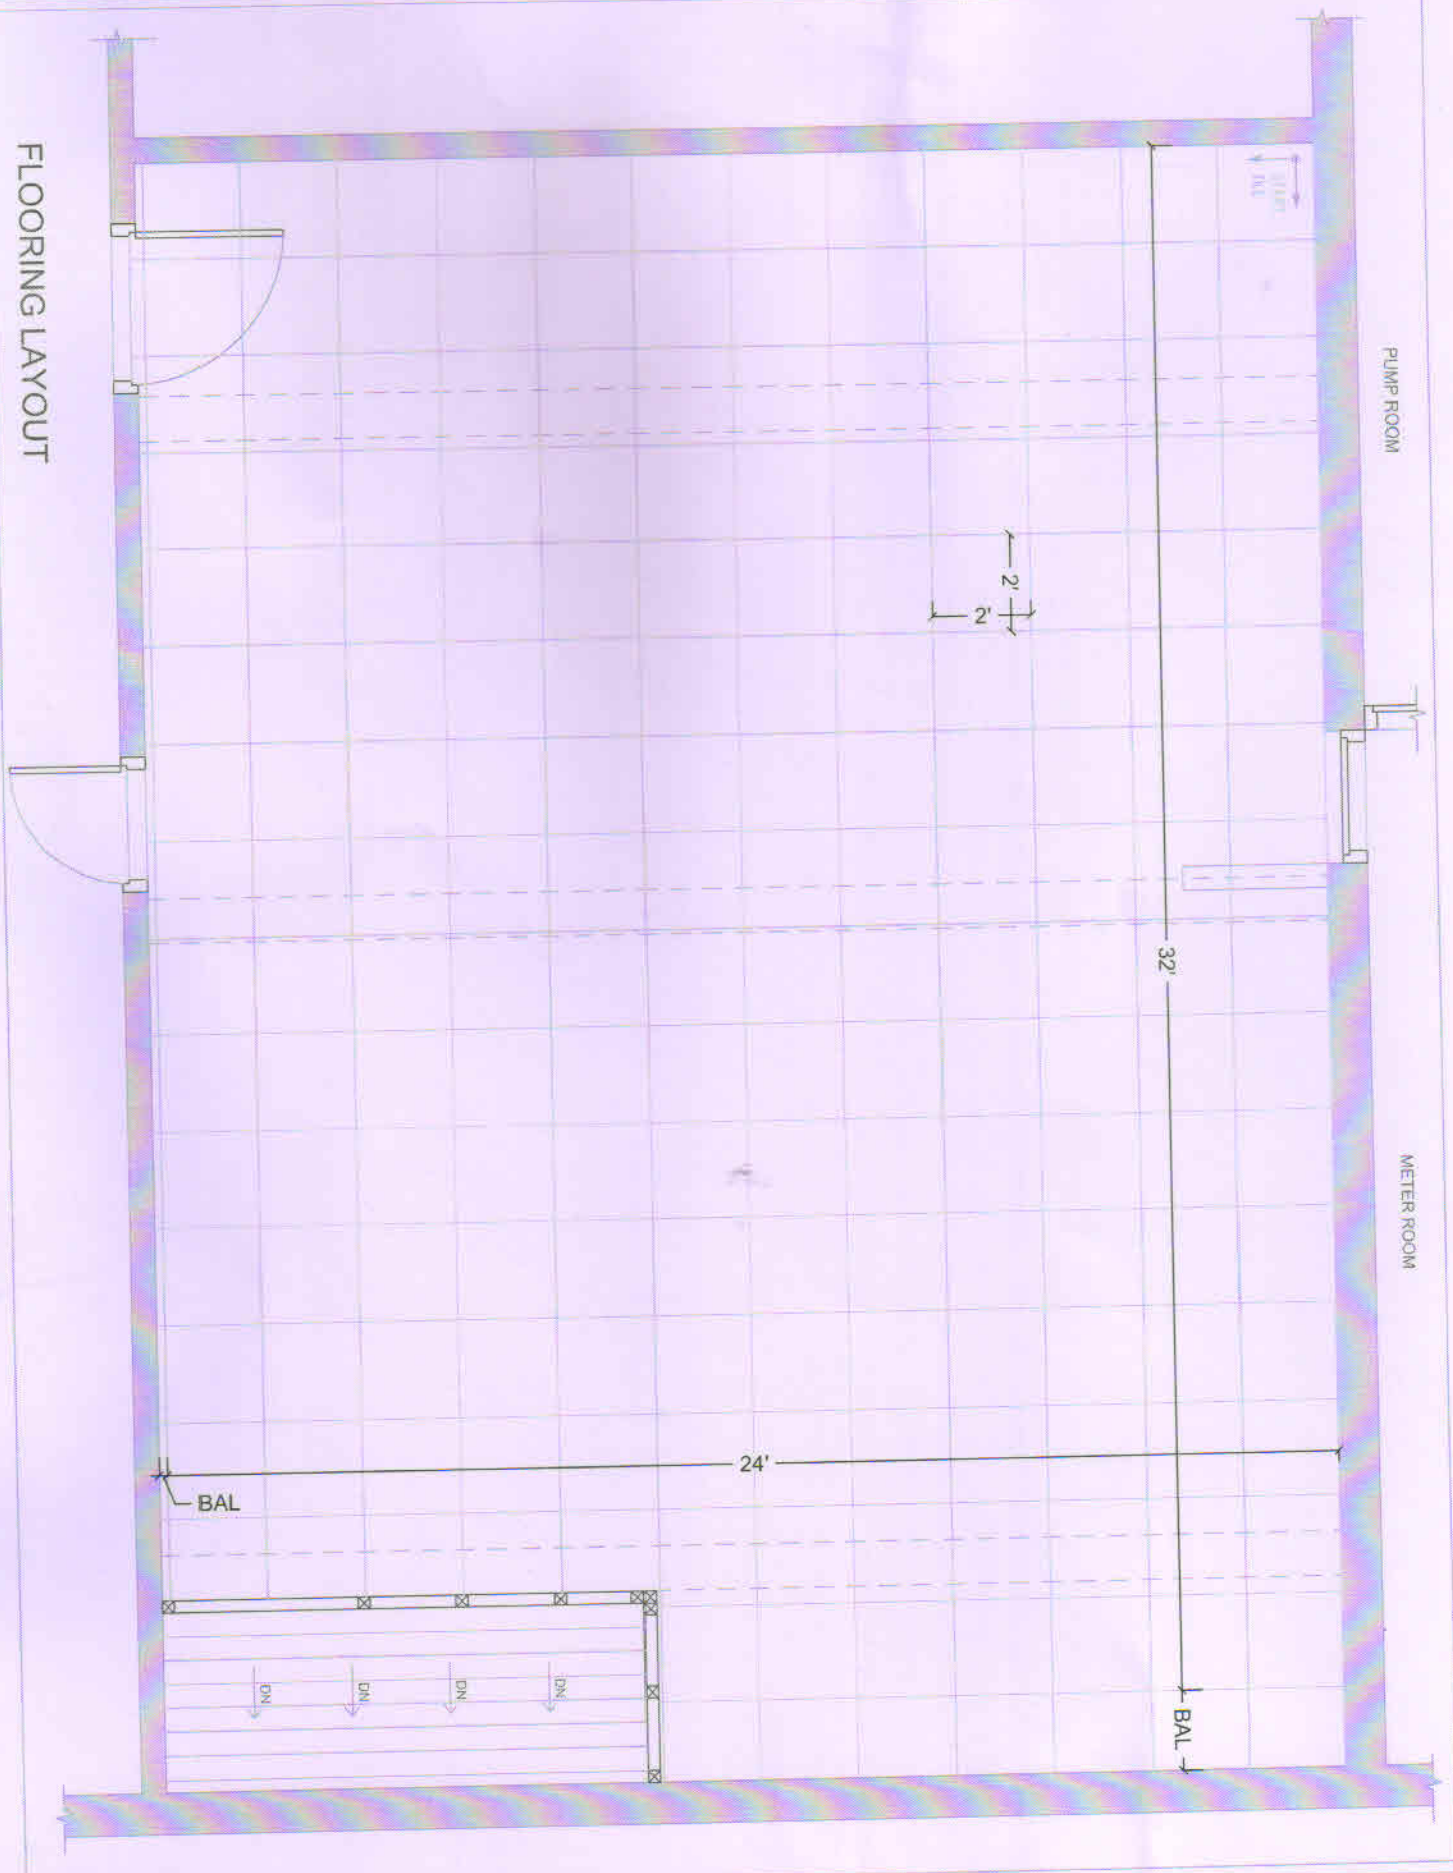

RECREATION ROOM

RECREATION ROOM

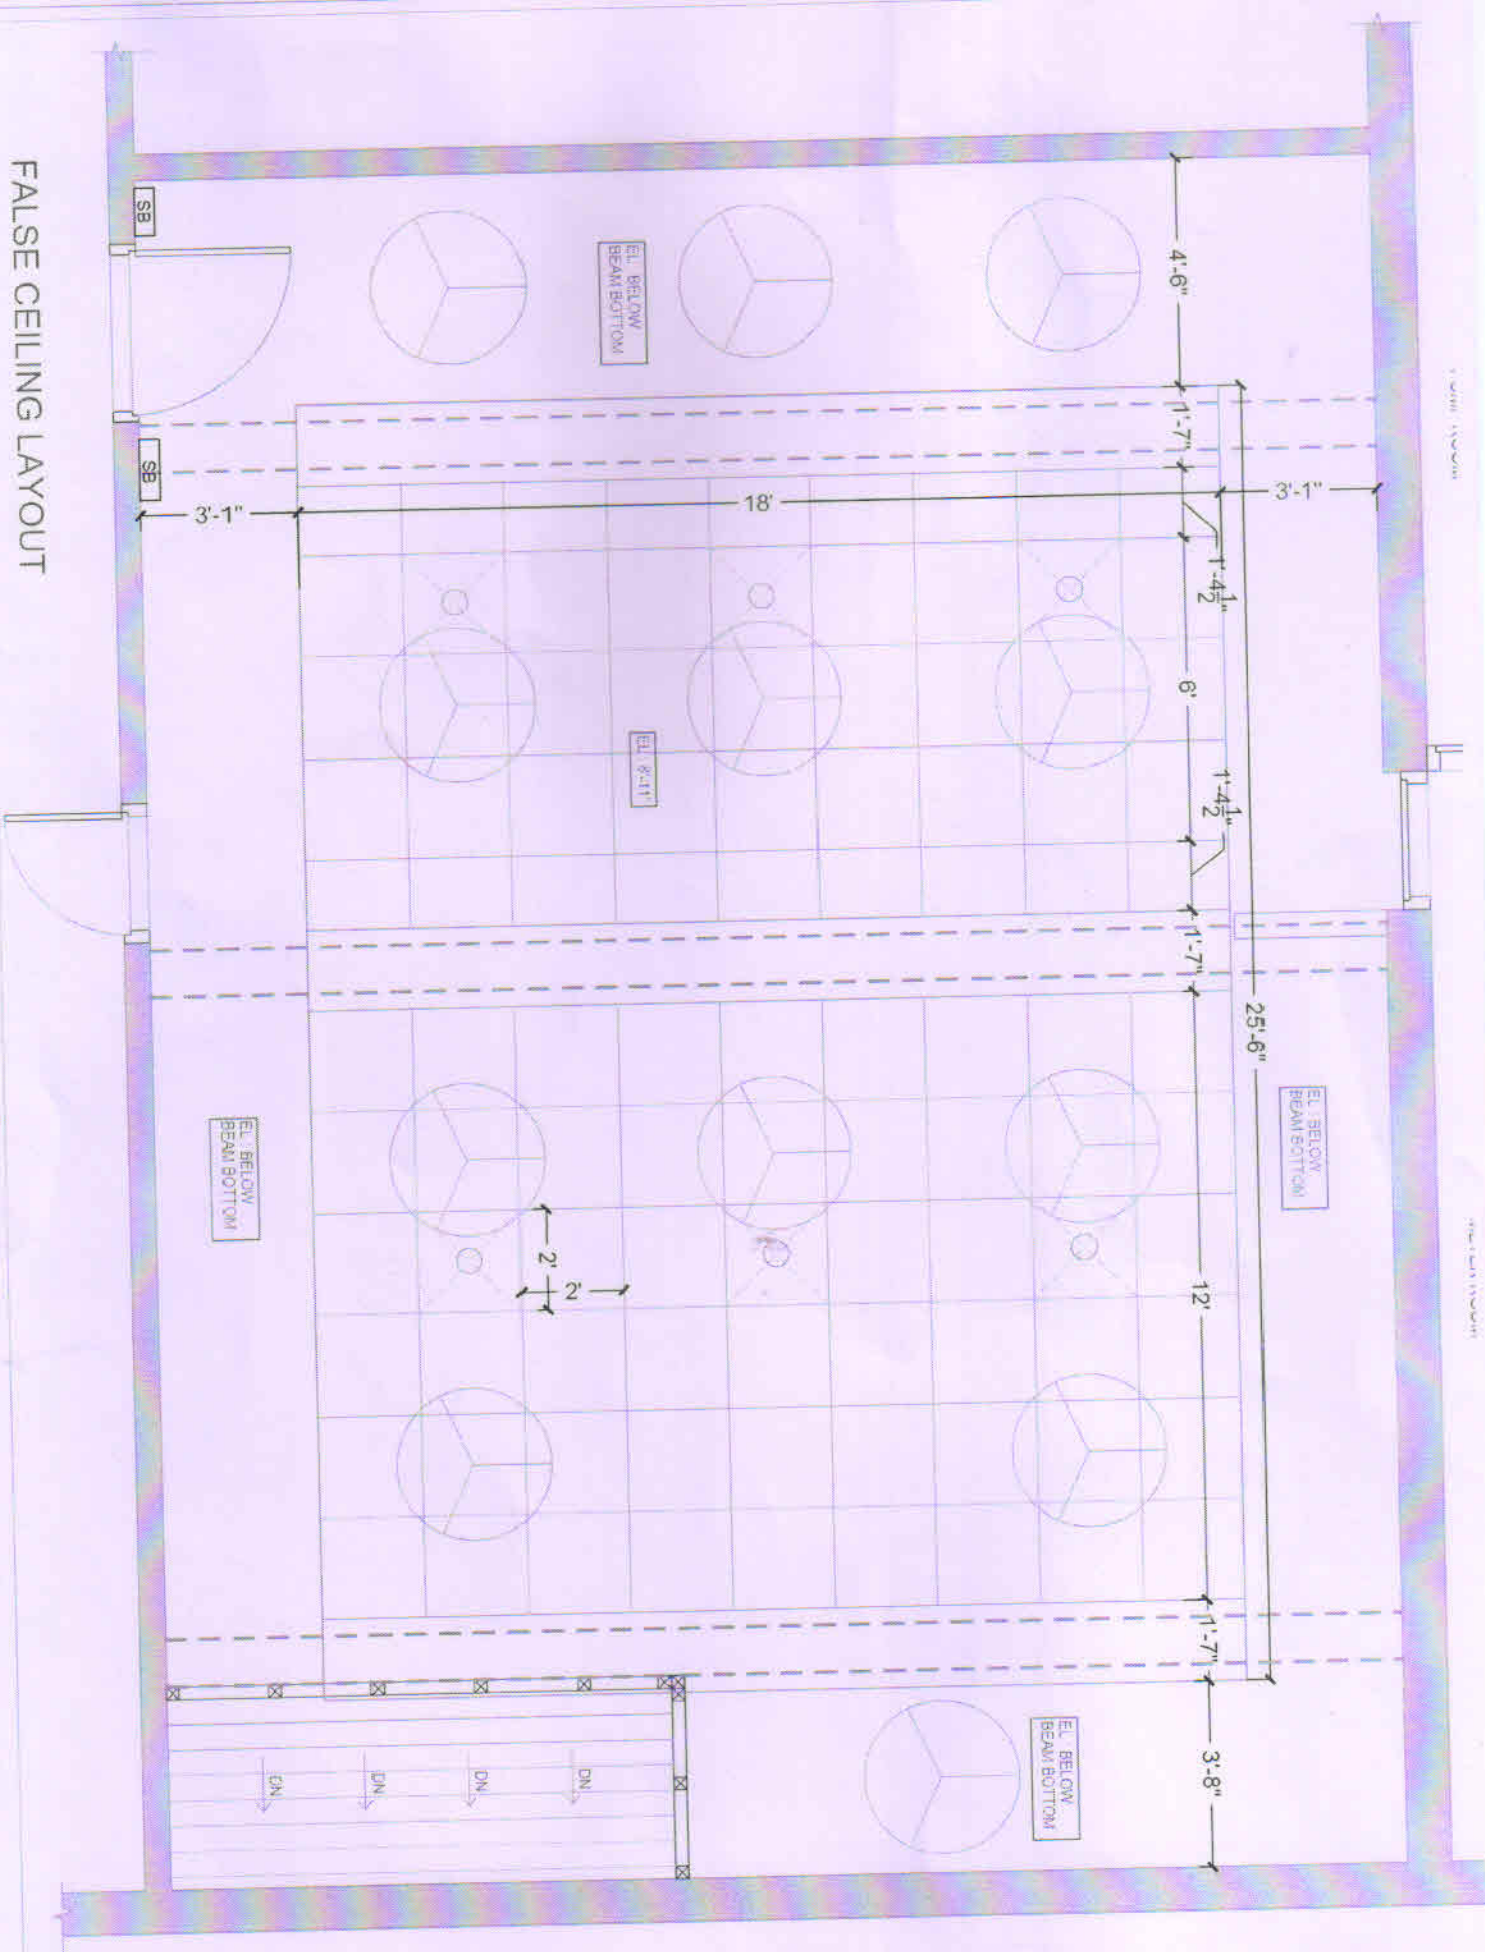

FALSE CEILING LAYOUT

PROPOSED RENOVATION OF RECREATION ROOM BELOW MAIN ENTRANCE STAIRCASE